


Page  
1 of

• Date: 7/16/19 • Location: 9 East 7<sup>th</sup> Street, New York, NY - 1st Floor  
 • Case #: 31E-NY-3027571 • Preparer: SA Margaret Girard  
 Date: 7/11/19 • Preparer: SOS Kimberly Meder

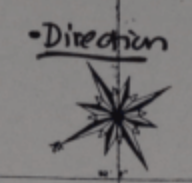

1ST FLOOR

1/8" TO SCALE

9 E 71  
NEW YORK

The Office of  
THIERRY W. DESPONT  
335 Greenwich Street  
New York, NY 10013  
(212) 334-9444


MECHANICAL ENGINEER

John L. Albert  
Consulting Engineers  
31 Ralph Street  
Newark, CT 06101  
(203) 866-3334

STRUCTURAL ENGINEERS

One Arap & Partners  
260 Fifth Avenue  
New York, NY 10001  
(212) 779-2221  
Facsimile (212) 779-2228

| NO.              | DATE               | REVISIONS |
|------------------|--------------------|-----------|
| 1                | June 22, 1990      | Revisions |
| 2                | August 31, 1990    | Revisions |
| 3                | DECEMBER 17, 1990  | Revisions |
| MILLWORK PACKAGE |                    |           |
| SHEET 2          |                    |           |
| 4                | JULY 1, 1991       | Revisions |
| 5                | AUGUST 14, 1991    | Revisions |
| 6                | SEPTEMBER 5, 1991  | Revisions |
| 7                | SEPTEMBER 15, 1991 | Revisions |

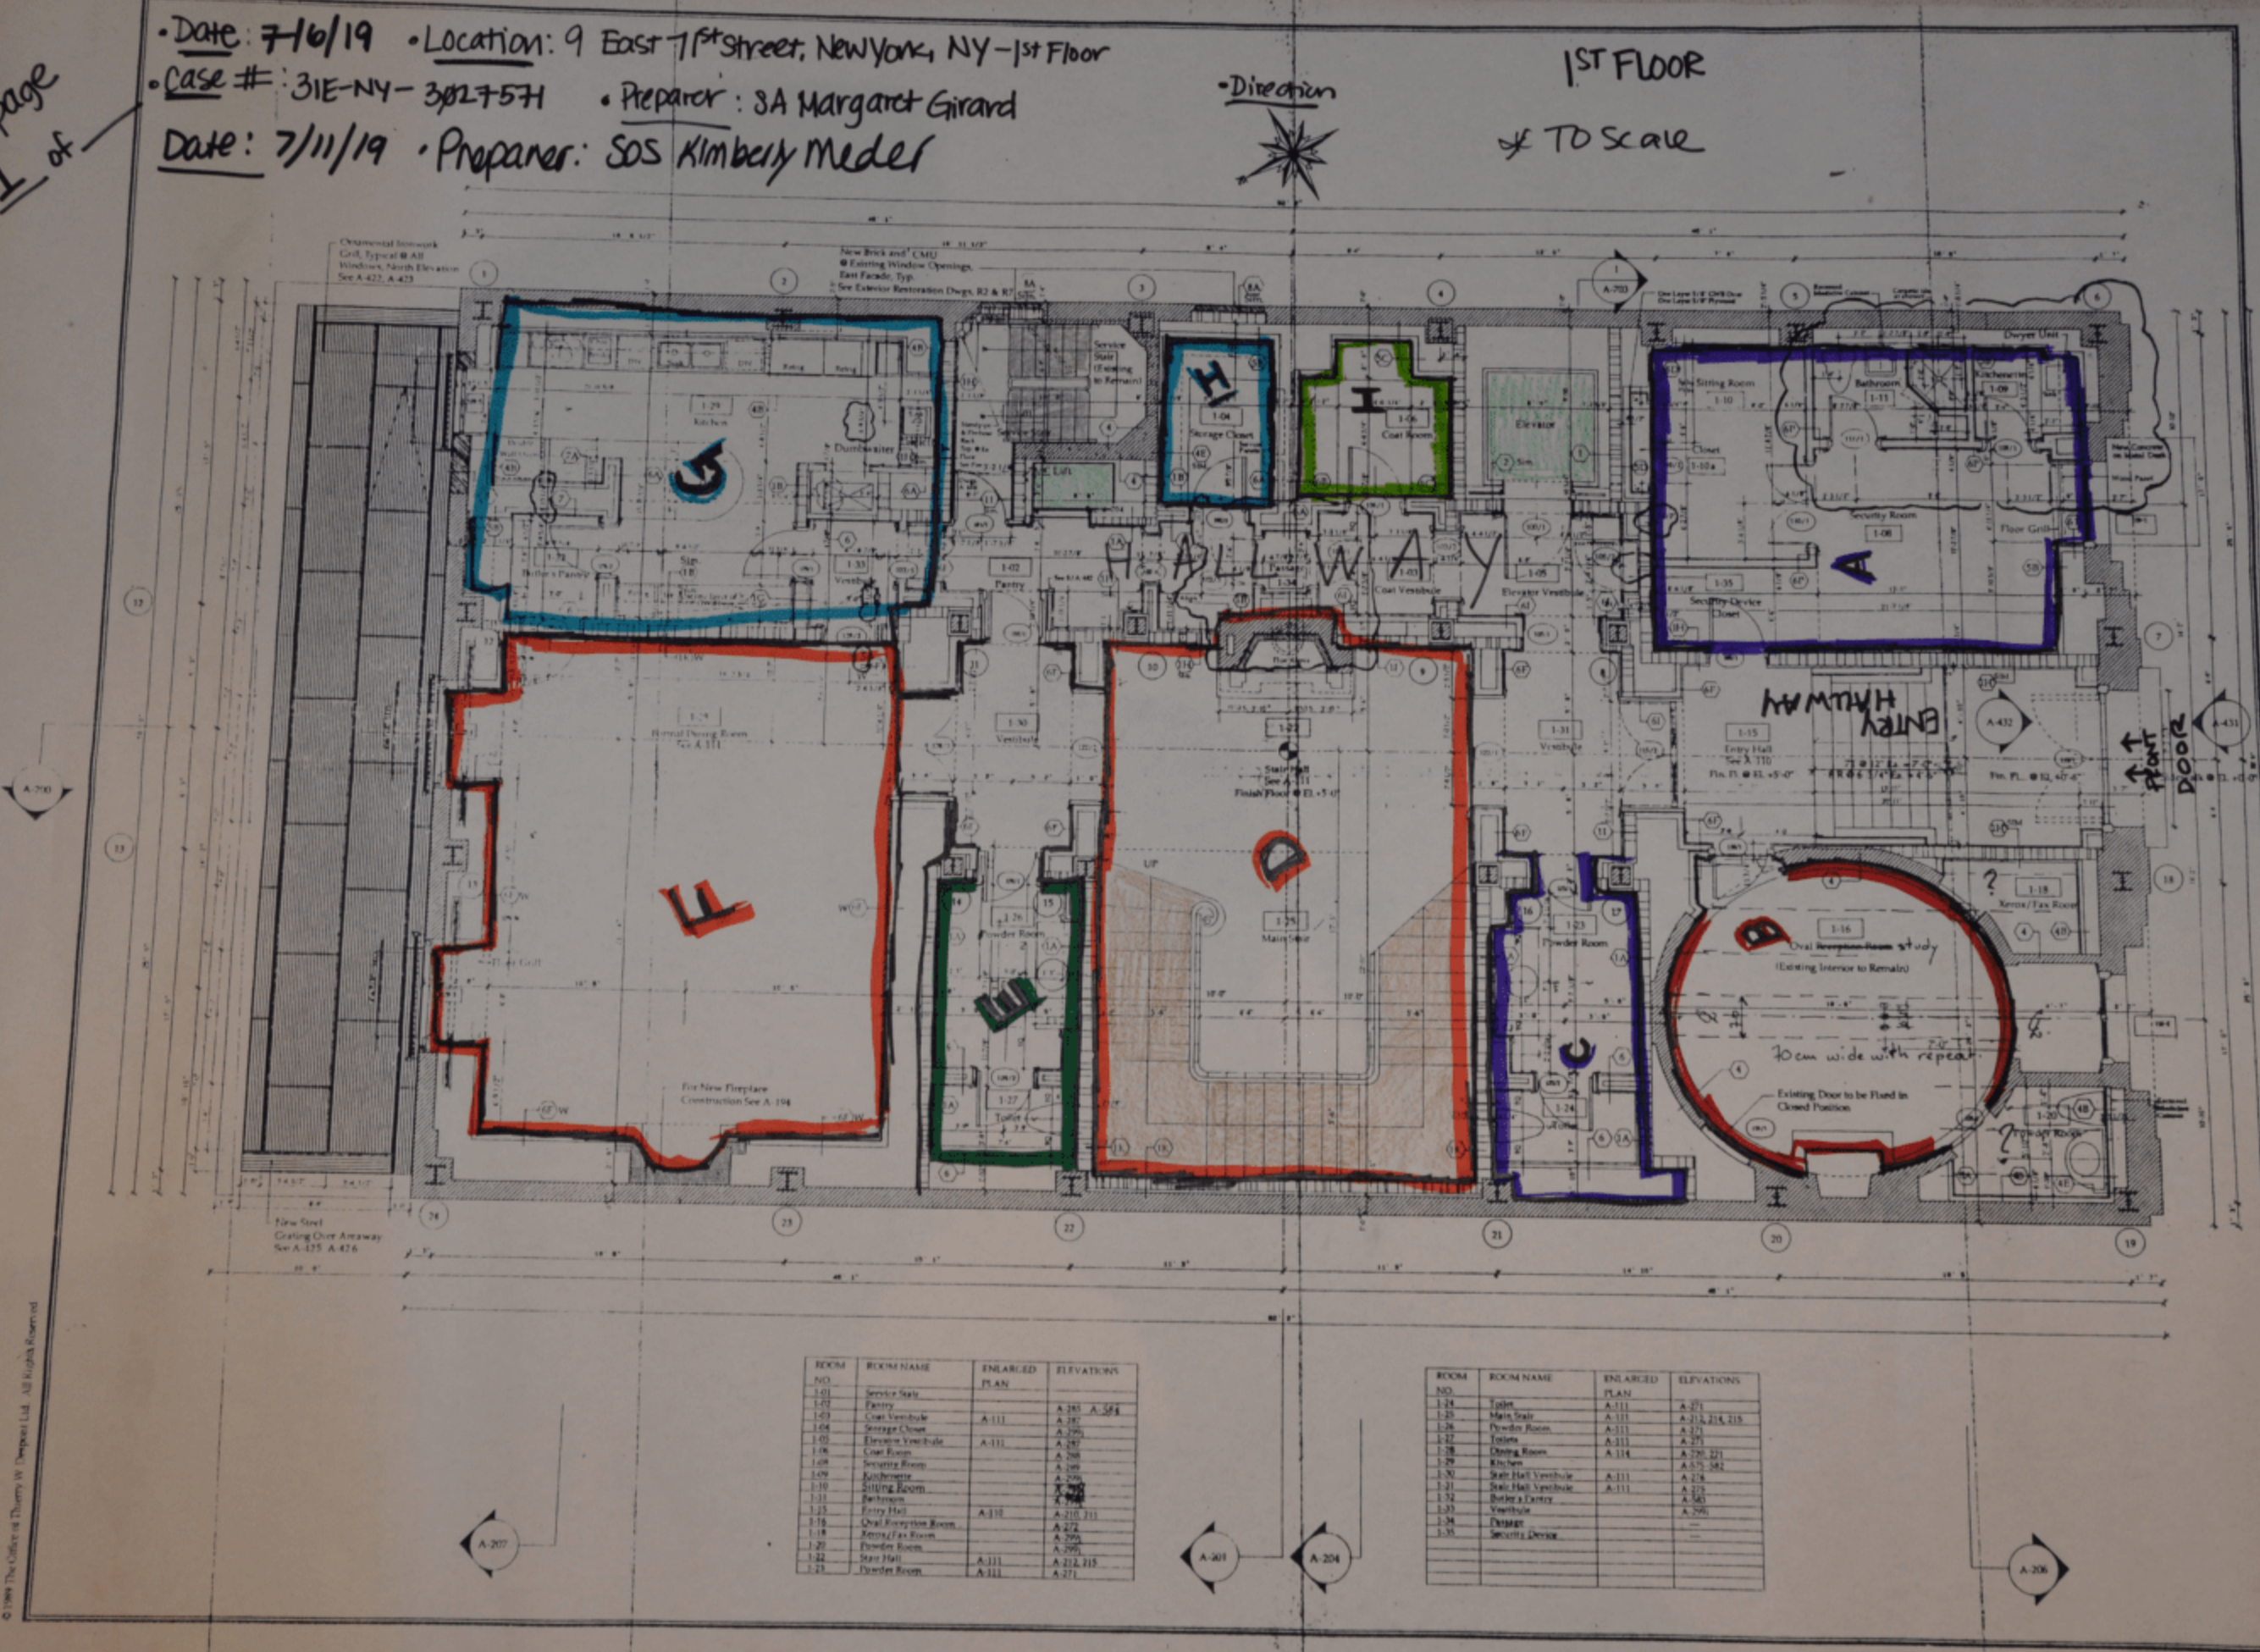

| ROOM NO. | ROOM NAME          | ENLARGED PLAN | ELEVATIONS |
|----------|--------------------|---------------|------------|
| 101      | Service Suite      | A-201         | A-201      |
| 102      | Entry              | A-201         | A-201      |
| 103      | Coat Vestibule     | A-201         | A-201      |
| 104      | Storage Closet     | A-201         | A-201      |
| 105      | Elevator Vestibule | A-201         | A-201      |
| 106      | Coat Room          | A-201         | A-201      |
| 107      | Security Room      | A-201         | A-201      |
| 108      | Kitchenette        | A-201         | A-201      |
| 109      | Bathroom           | A-201         | A-201      |
| 110      | Sitting Room       | A-201         | A-201      |
| 111      | Bedroom            | A-201         | A-201      |
| 112      | Entry Hall         | A-201         | A-201      |
| 113      | Coat Vestibule     | A-201         | A-201      |
| 114      | Storage Closet     | A-201         | A-201      |
| 115      | Coat Room          | A-201         | A-201      |
| 116      | Security Room      | A-201         | A-201      |
| 117      | Kitchenette        | A-201         | A-201      |
| 118      | Bathroom           | A-201         | A-201      |
| 119      | Sitting Room       | A-201         | A-201      |
| 120      | Bedroom            | A-201         | A-201      |
| 121      | Entry Hall         | A-201         | A-201      |
| 122      | Coat Vestibule     | A-201         | A-201      |
| 123      | Storage Closet     | A-201         | A-201      |

| ROOM NO. | ROOM NAME      | ENLARGED PLAN | ELEVATIONS |
|----------|----------------|---------------|------------|
| 124      | Coat Vestibule | A-201         | A-201      |
| 125      | Main Stair     | A-201         | A-201      |
| 126      | Storage Room   | A-201         | A-201      |
| 127      | Coat Vestibule | A-201         | A-201      |
| 128      | Coat Room      | A-201         | A-201      |
| 129      | Security Room  | A-201         | A-201      |
| 130      | Kitchenette    | A-201         | A-201      |
| 131      | Bathroom       | A-201         | A-201      |
| 132      | Sitting Room   | A-201         | A-201      |
| 133      | Bedroom        | A-201         | A-201      |
| 134      | Entry Hall     | A-201         | A-201      |
| 135      | Coat Vestibule | A-201         | A-201      |
| 136      | Storage Closet | A-201         | A-201      |
| 137      | Coat Room      | A-201         | A-201      |
| 138      | Security Room  | A-201         | A-201      |
| 139      | Kitchenette    | A-201         | A-201      |
| 140      | Bathroom       | A-201         | A-201      |
| 141      | Sitting Room   | A-201         | A-201      |
| 142      | Bedroom        | A-201         | A-201      |
| 143      | Entry Hall     | A-201         | A-201      |
| 144      | Coat Vestibule | A-201         | A-201      |
| 145      | Storage Closet | A-201         | A-201      |



GROUND FLOOR PLAN  
PLAN LEVEL 9'-0"

DATE: MAY 21, 1990  
SCALE: 1/8" = 1'-0"  
DRAWING: A-102