

Page
3-9

• Date: 7/6/19 • Location: 9 East 71st Street New York, NY - 3rd Floor
 • Case #: 31E-NY-3027571 • Preparer: SA: Margaret Girard
 • Date: 7/11/19 • Preparer: SAs Kimberly Meder

* TD SCALE

9 E 71
NEW YORK

The Office of
THERRY W. DESPONT
133 Greenwich Street
New York, N.Y.
10013
(212) 344-9444


MECHANICAL ENGINEERS
John L. Albert
Consulting Engineer
31 Knight Street
New York, NY 10013
(212) 694-5578

STRUCTURAL ENGINEERS
Ove Arup & Partners
240 Park Avenue
New York, NY 10017
(212) 779-1221
Fax: (212) 779-2224

NO. DATE REVISION
 1 June 22, 1990 Revisions
 2 August 31, 1990 Revisions
 3 DECEMBER 17, 1990
 MILLWORK PACKAGE
 SHEET 4
 4 MARCH 12, 1991
 REVISION APRIL 11, 1991
 REVISION MAY 7, 1991
 5 26/10/91 AUG 6, 1991
 6 26 SEPTEMBER 1991

Ornamental Ironwork
Grid, Typical # A-11
Windows, North Elevation
See A-422, A-423

New Brick And
Back up Brick

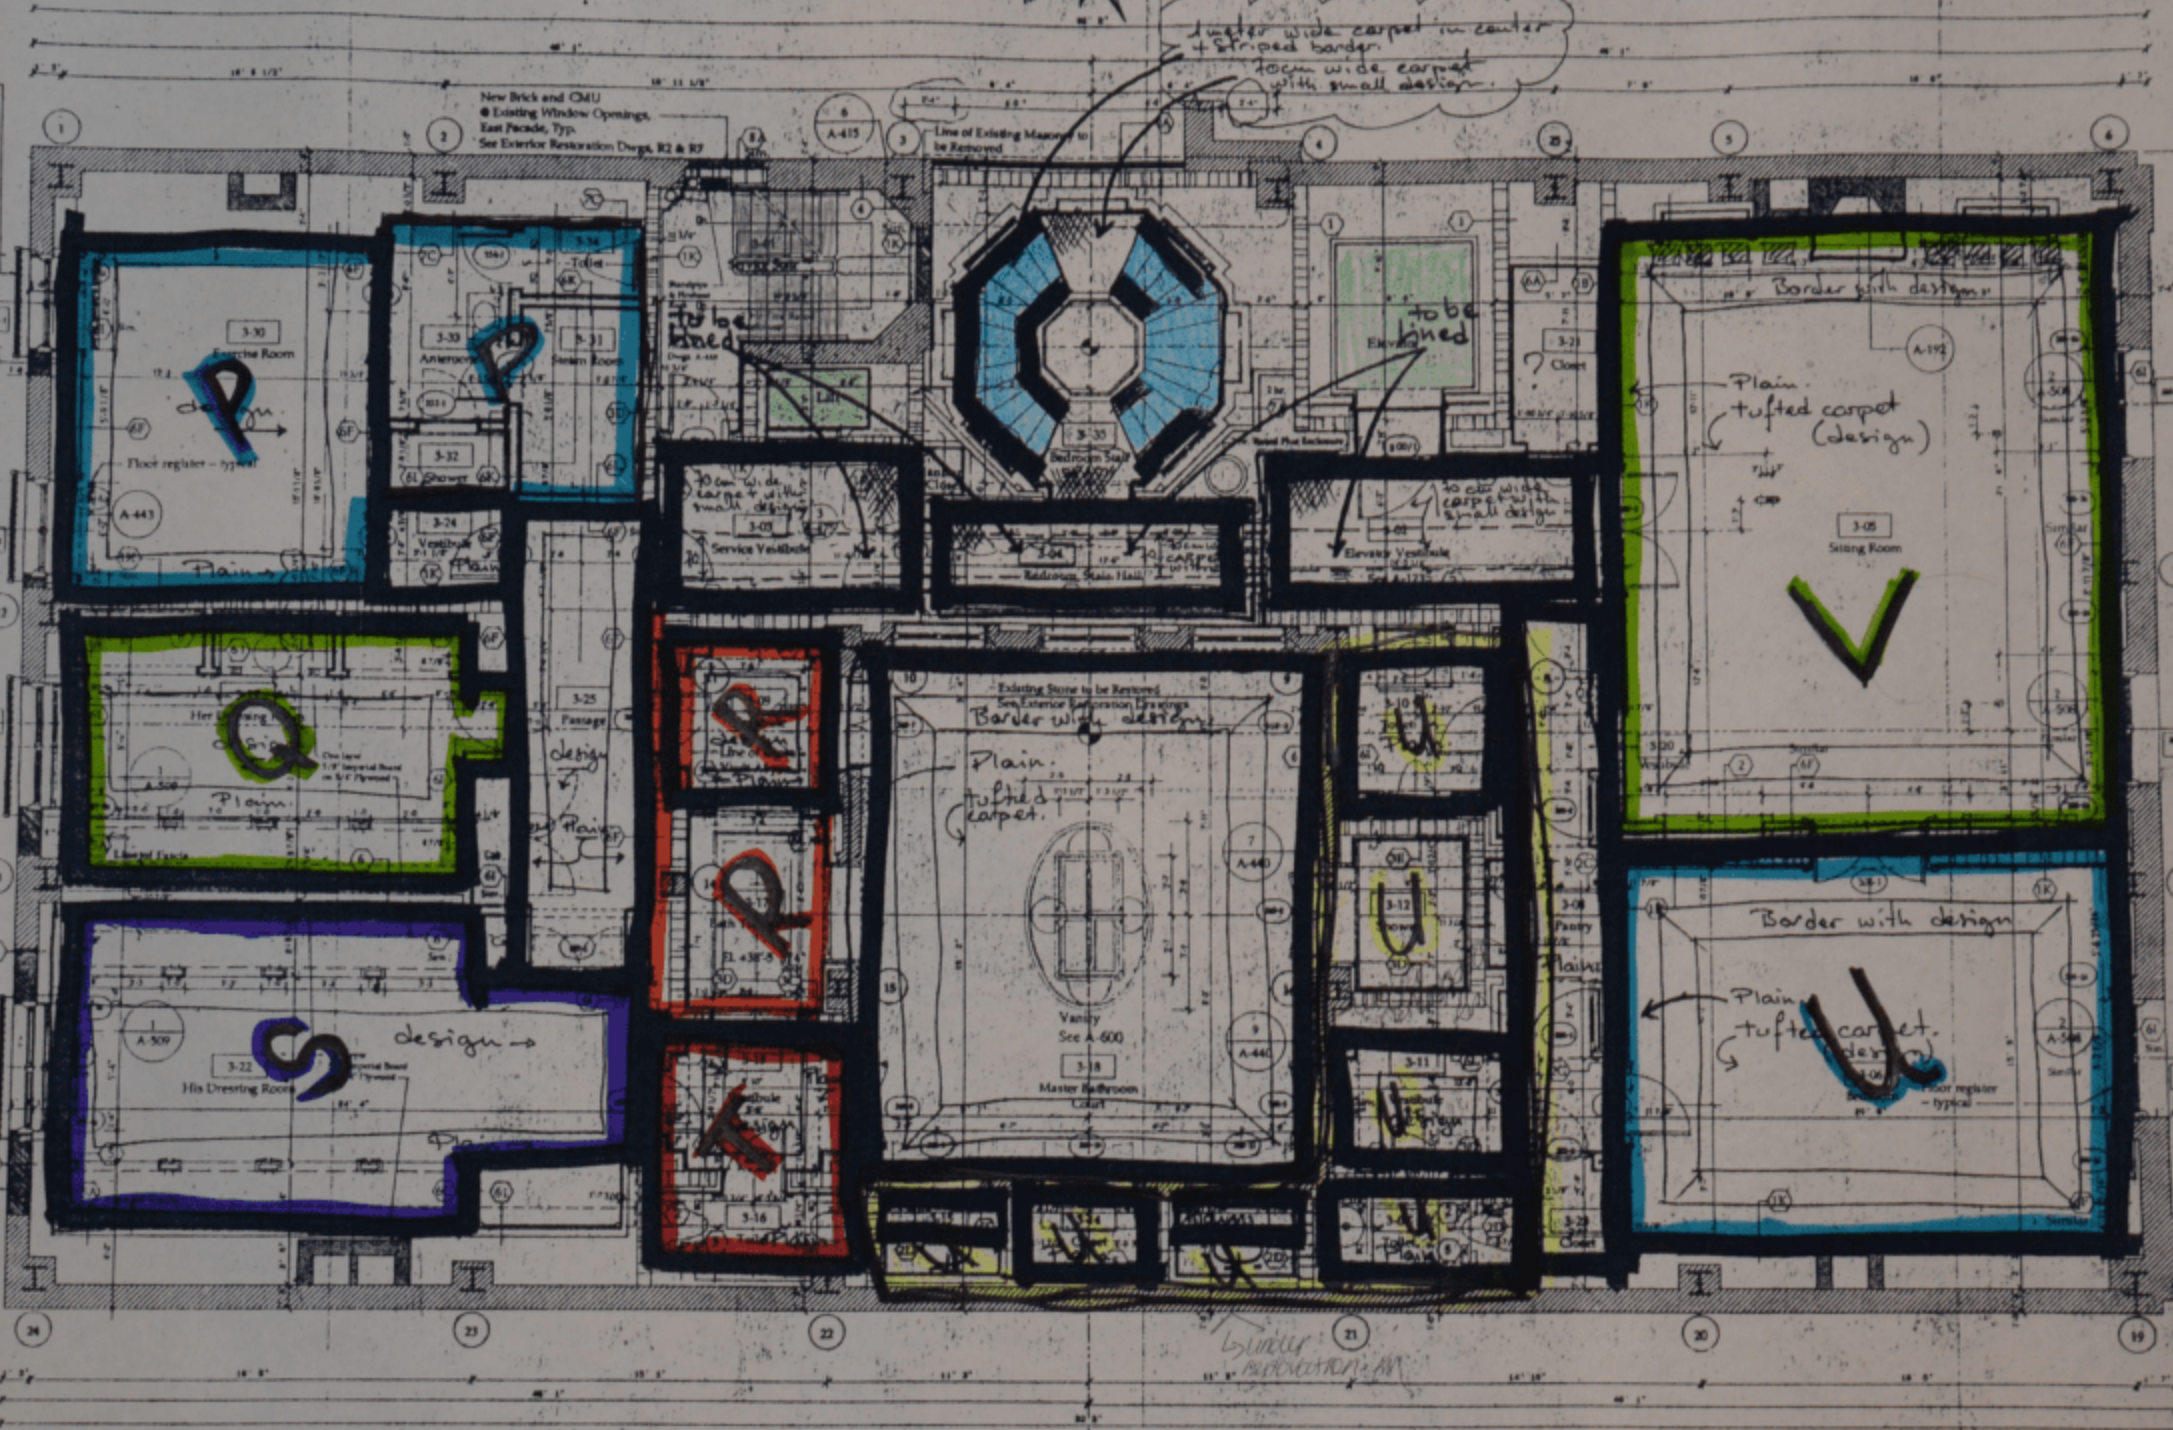

ROOM NO.	ROOM NAME	ENLARGED PLAN	ELEVATIONS
3-01	Service Bath	A-233	
3-02	Service Vestibule	A-281	
3-03	Service Vestibule	A-281	
3-04	Bedroom Hall (H)	A-281	
3-05	Bedroom	A-281, 282	
3-06	Bedroom	A-281	
3-07	Bedroom	A-281	
3-08	Bedroom	A-281	
3-09	Vestibule	A-281	
3-10	Vestibule	A-281	
3-11	Vestibule	A-281	
3-12	Bedroom	A-281, 282	
3-13	Bedroom	A-281, 282	
3-14	Bedroom	A-281	

ROOM NO.	ROOM NAME	ENLARGED PLAN	ELEVATIONS
3-15	Chapel	A-282	
3-16	Chapel	A-282	
3-17	Bedroom Alcove	A-281, 282	
3-18	Master Bedroom Closet	A-281	
3-19	Vestibule	A-281	
3-20	Vestibule	A-281	
3-21	Chapel	A-281	
3-22	Chapel	A-281	
THIRD FLOOR PLAN
PLAN LEVEL 40'-11\"/>

DATE: MAY 21, 1990
 SCALE: 1/8\"/>

SDNY_GM_00167746

EFTA_00191351

EFTA01302899