

page
4 of

Date: 7/6/19 Location: 9 East 71st Street, New York, NY 10013 Floor 4th
 Case#: 31E-NY-3027571 Preparer: SA Margaret Girard
 Date: 7/11/19 Preparer: SAs Kimberly Medler

9 E 71
NEW YORK

The Office of
THIERRY W. DESPONT
335 Greenwich Street
New York, N.Y.
10013
(212) 334-9444


MECHANICAL ENGINEERS

John L. Altieri
Consulting Engineers
311 Knight Street
Norwalk, CT 06851
(203) 866-5534

STRUCTURAL ENGINEERS

One Arup & Partners
260 Fifth Avenue
New York, NY 10001
(212) 779-2221
Facsimile (212) 779-2228

NO.	DATE	REVISIONS
1	June 22, 1990	Revisions
2	August 31, 1990	Revisions
3	DECEMBER 17, 1990	
MILLWORK PACKAGE		
SHEET 5		
1	February 26, 1991	
2	MARCH 27, 1991	
3	APRIL 19, 1991	
4	MAY 5, 1991	
5	26 SEPTEMBER 1991	

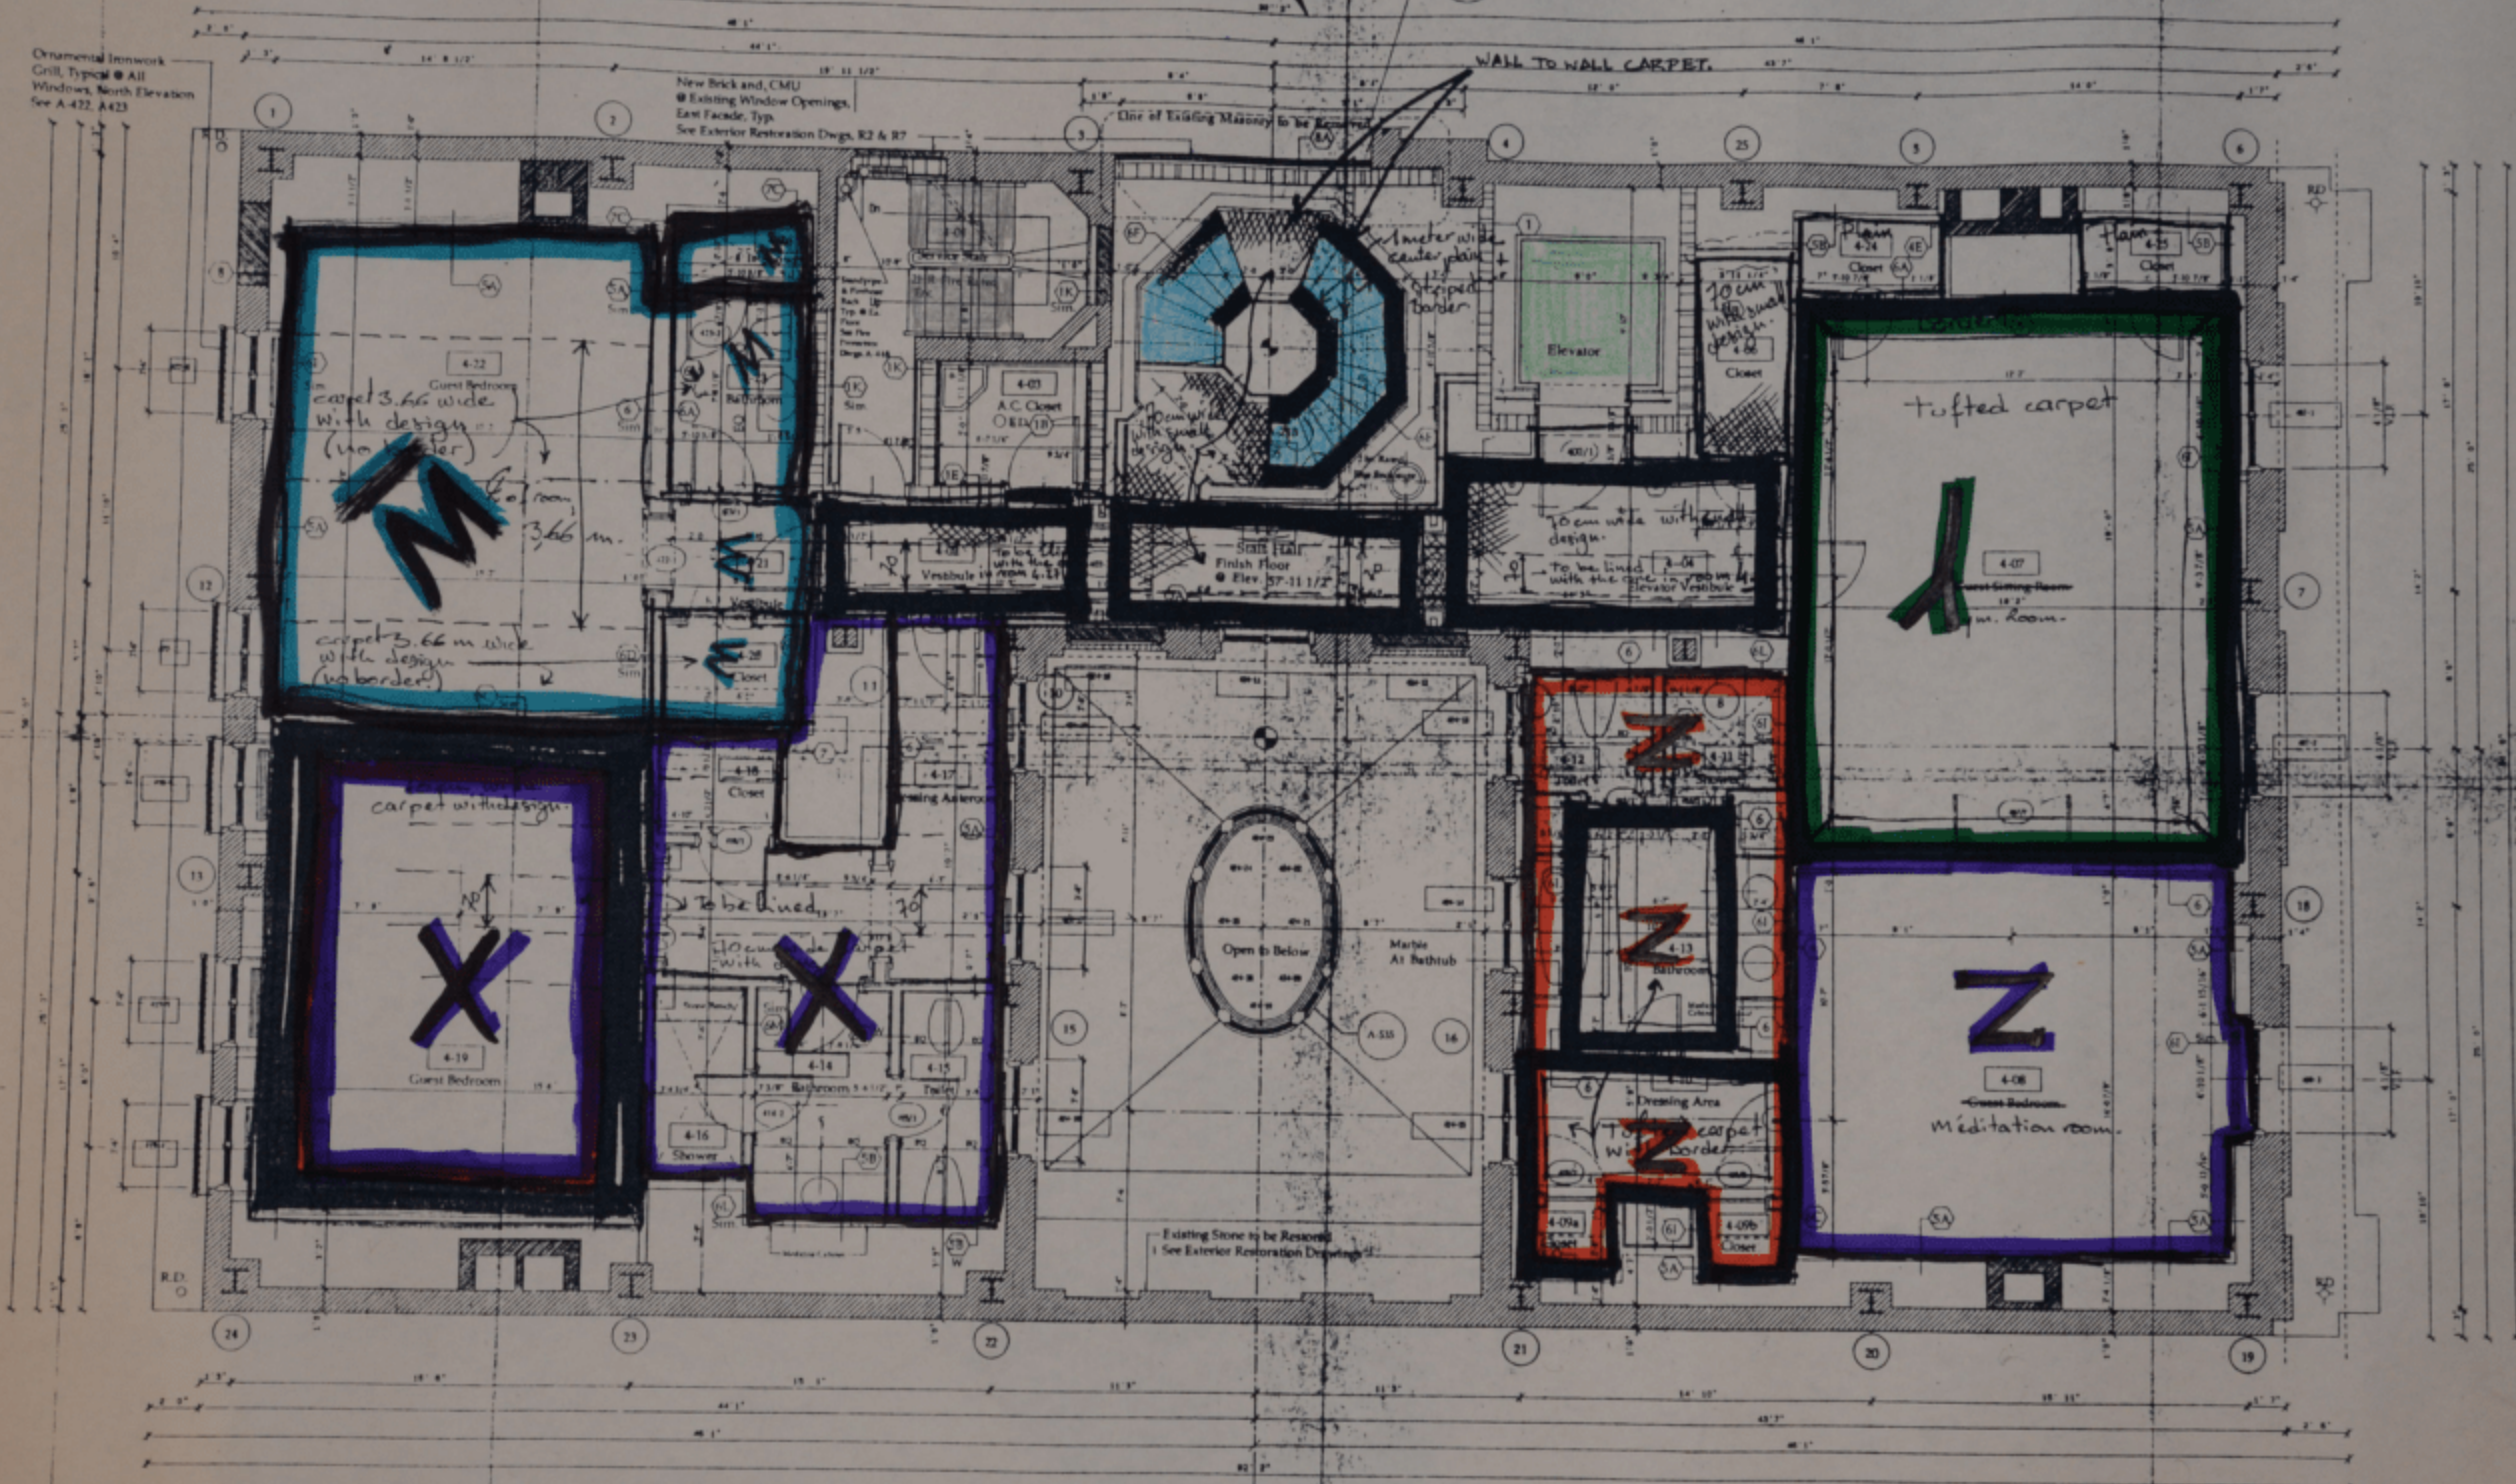

ROOM NO.	ROOM NAME	ENLARGED PLAN	ELEVATIONS
4-01	Service Stair		
4-02	Vestibule A mainroom		A-203
4-03	A.C. Closet		A-203
4-04	Elevator Vestibule		A-203
4-05	Bedroom Suite		A-216, A-217
4-06	Bedroom		A-216
4-07	Guest Bedroom		A-210
4-08	Guest Bedroom		A-211
4-09	Bedroom		A-212
4-10	Dressing Area		A-213
4-11	Shower		A-214
4-12	Bedroom		A-215
4-13	Bedroom		A-216
4-14	Bedroom		A-217
4-15	Bedroom		A-218

ROOM NO.	ROOM NAME	ENLARGED PLAN	ELEVATIONS
4-16	Shower		A-219
4-17	Anteroom		A-219
4-18	Bedroom		A-219
4-19	Bedroom		A-219
4-20	Bedroom		A-219
4-21	Vestibule		A-219
4-22	Bedroom		A-219
4-23	Bedroom		A-219
4-24	Bedroom		A-219
4-25	Bedroom		A-219
4-26	Bedroom		A-219
4-27	Bedroom		A-219



FOURTH FLOOR PLAN
PLAN LEVEL 57-11 1/2
DATE MAY 21, 1990
SCALE 1/80
DRAWN A-105

SDNY_GM_00167747

EFTA_00191352

EFTA01302900