

Page
5 of -

- Date: 7/6/19 • Location: 9 East 71st Street New York, NY - 5th Floor
- Case #: 31E-NY-3027571 • Preparer: SA Margaret Girard
- Date: 7/11/19 • Preparer: SOS Kimberly Meder

9 E 71
NEW YORK

The Office of
THIERRY W. DESPONT
335 Greenwich Street
New York, N.Y.
10013
(212) 334-9444


MECHANICAL ENGINEERS

John L. Aldert
Consulting Engineers
31 Knight Street
Norwalk, CT 06851
(203) 866-5538

STRUCTURAL ENGINEERS

Orr Arup & Partners
200 Fifth Avenue
New York, NY 10001
(212) 779-2221
Facsimile (212) 779-2228

NO.	DATE	REVISIONS
1	June 22, 1990	Revisions
2	August 31, 1990	Revisions
3	DECEMBER 17, 1990	
MILLWORK PACKAGE		
SHEET 6		
4	March 1, 1991	
5	REVISION MAY 7, 1991	
6	REVISION August 14, 1991	

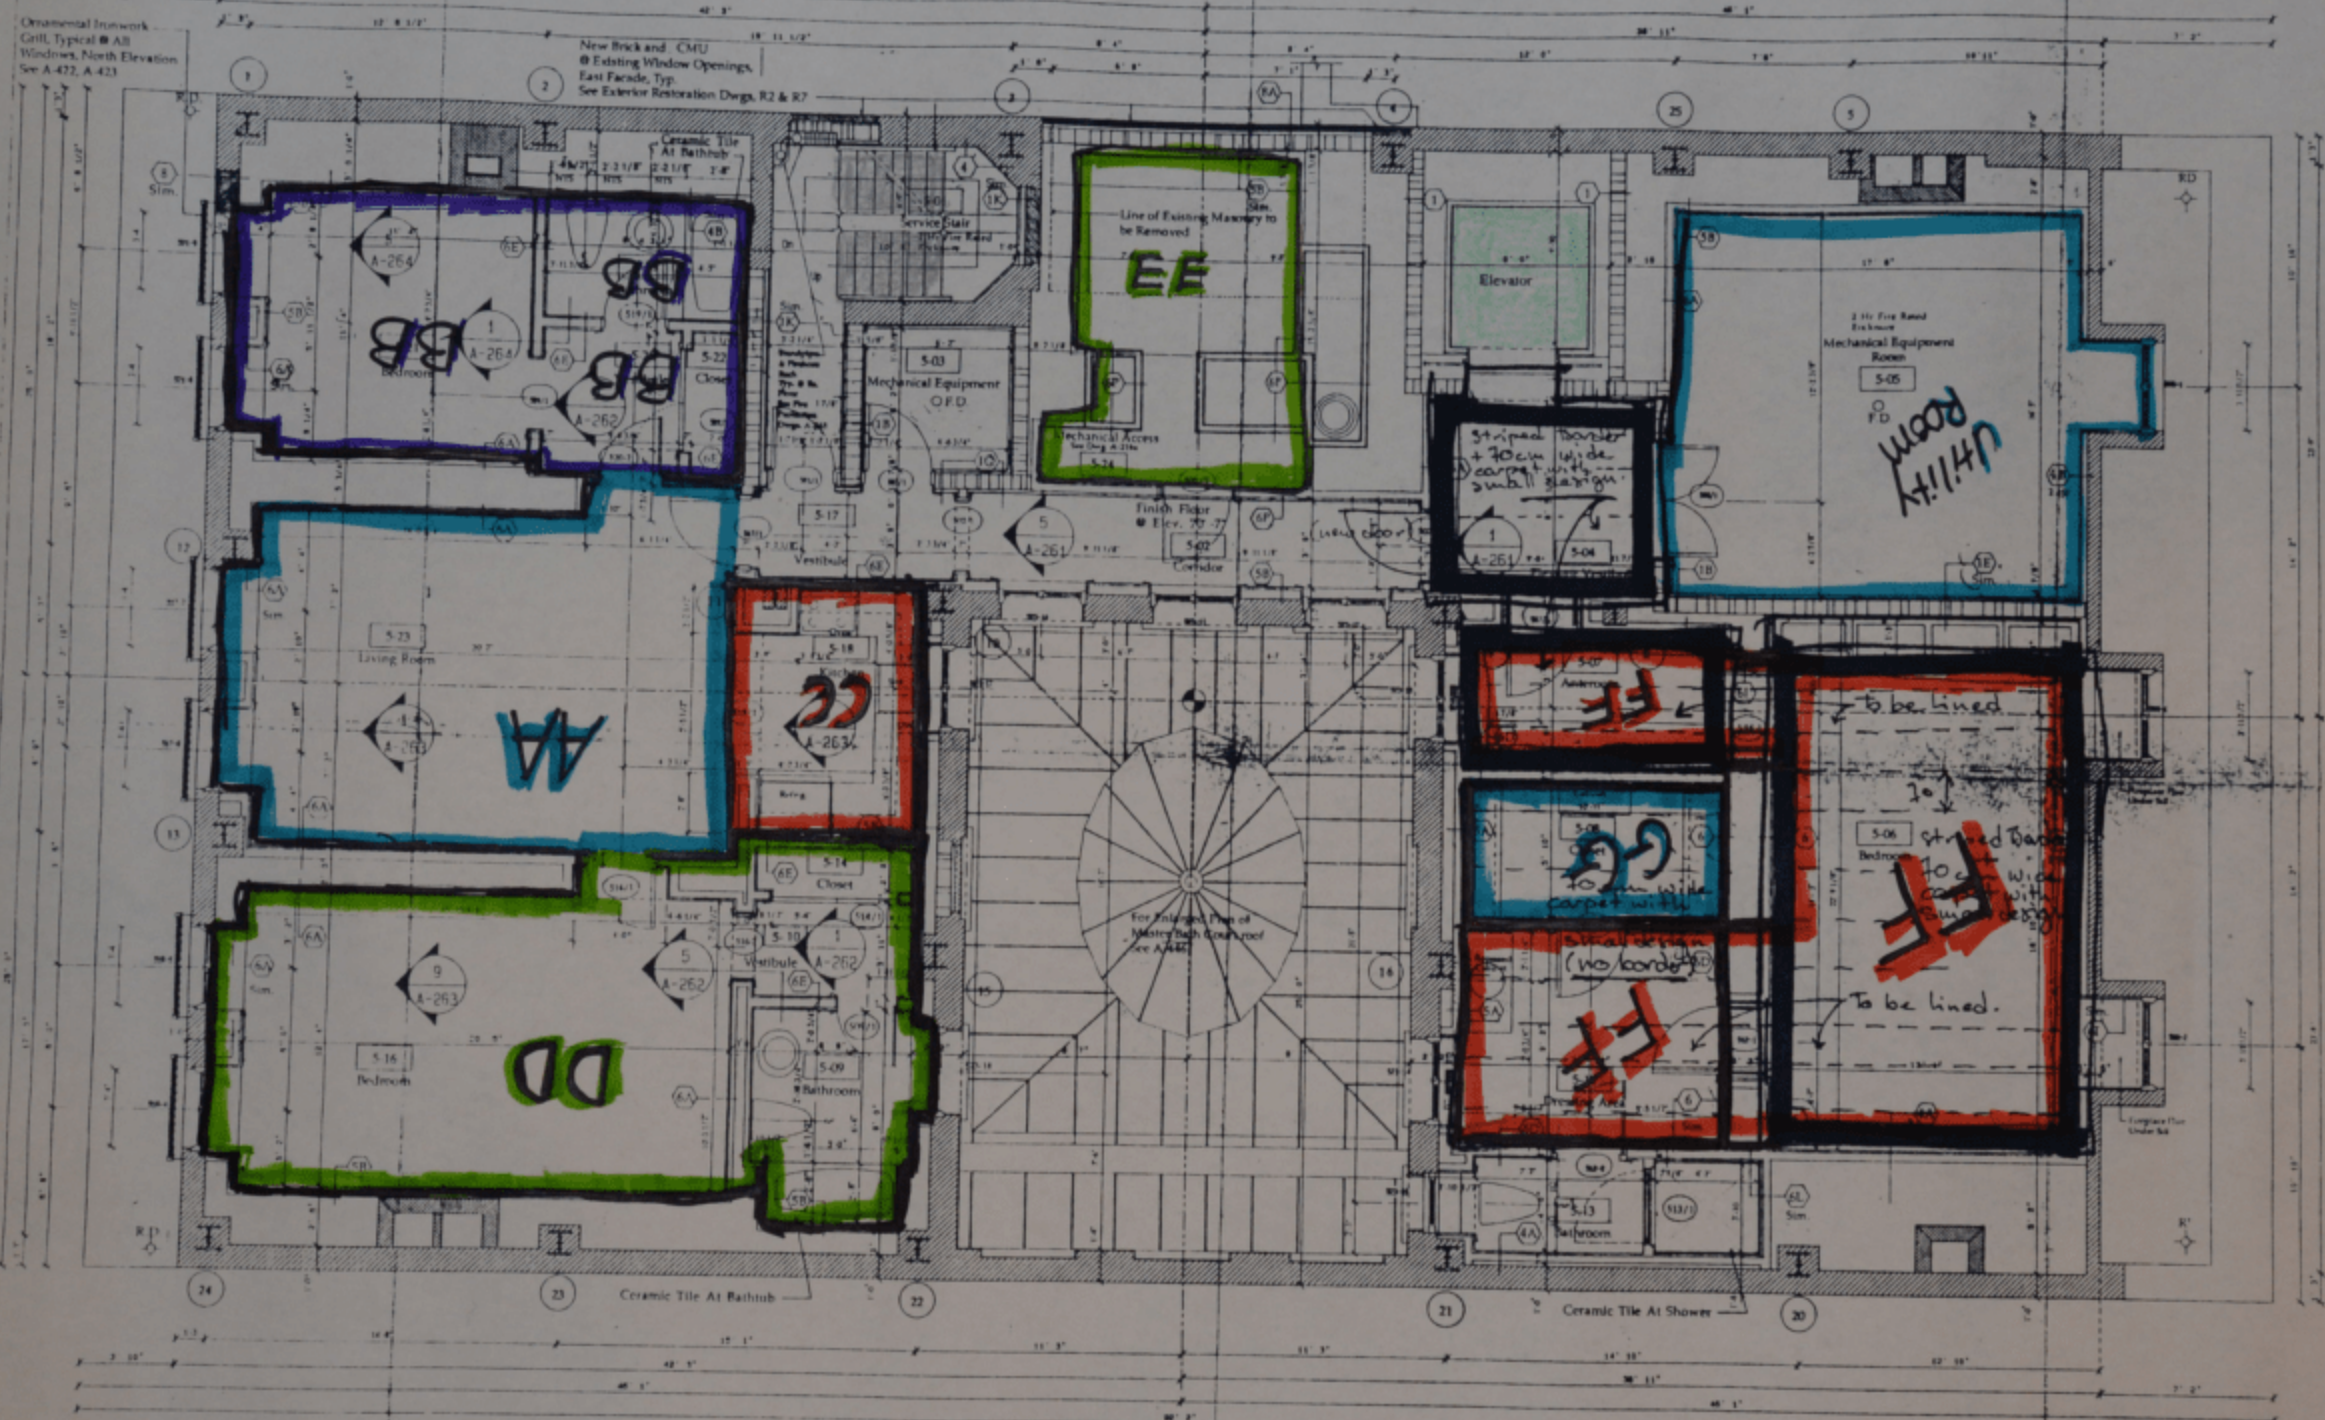

ROOM	ROOM NAME	ENLARGED PLAN	ELEVATIONS
S-01	Service Stair		A-201
S-02	Corridor		A-201
S-03	Mechanical Equipment		A-201
S-04	Emergency Ventilation		A-201
S-05	Mech. Equipment Room		A-201
S-06	Bedroom		A-201
S-07	Bedroom		A-201
S-08	Bedroom		A-201
S-09	Bedroom		A-201
S-10	Bedroom		A-201
S-11	Bedroom		A-201
S-12	Bedroom		A-201
S-13	Bedroom		A-201
S-14	Bedroom		A-201
S-15	Bedroom		A-201
S-16	Bedroom		A-201
S-17	Bedroom		A-201
S-18	Bedroom		A-201
S-19	Bedroom		A-201
S-20	Bedroom		A-201
S-21	Bedroom		A-201
S-22	Bedroom		A-201
S-23	Bedroom		A-201
S-24	Bedroom		A-201



FIFTH FLOOR PLAN
PLAN LEVEL 70'-7"

DATE MAY 21, 1990

SCALE 1/50

DRAWING

A-106

SDNY_GM_00167748