

Case # : 31E-NY-3027571 • Location: [REDACTED], New York, NY - Basement


Date: 7/6/19

Preparer: [REDACTED]

Date: 7/11/19

Preparer: [REDACTED]

To Scale

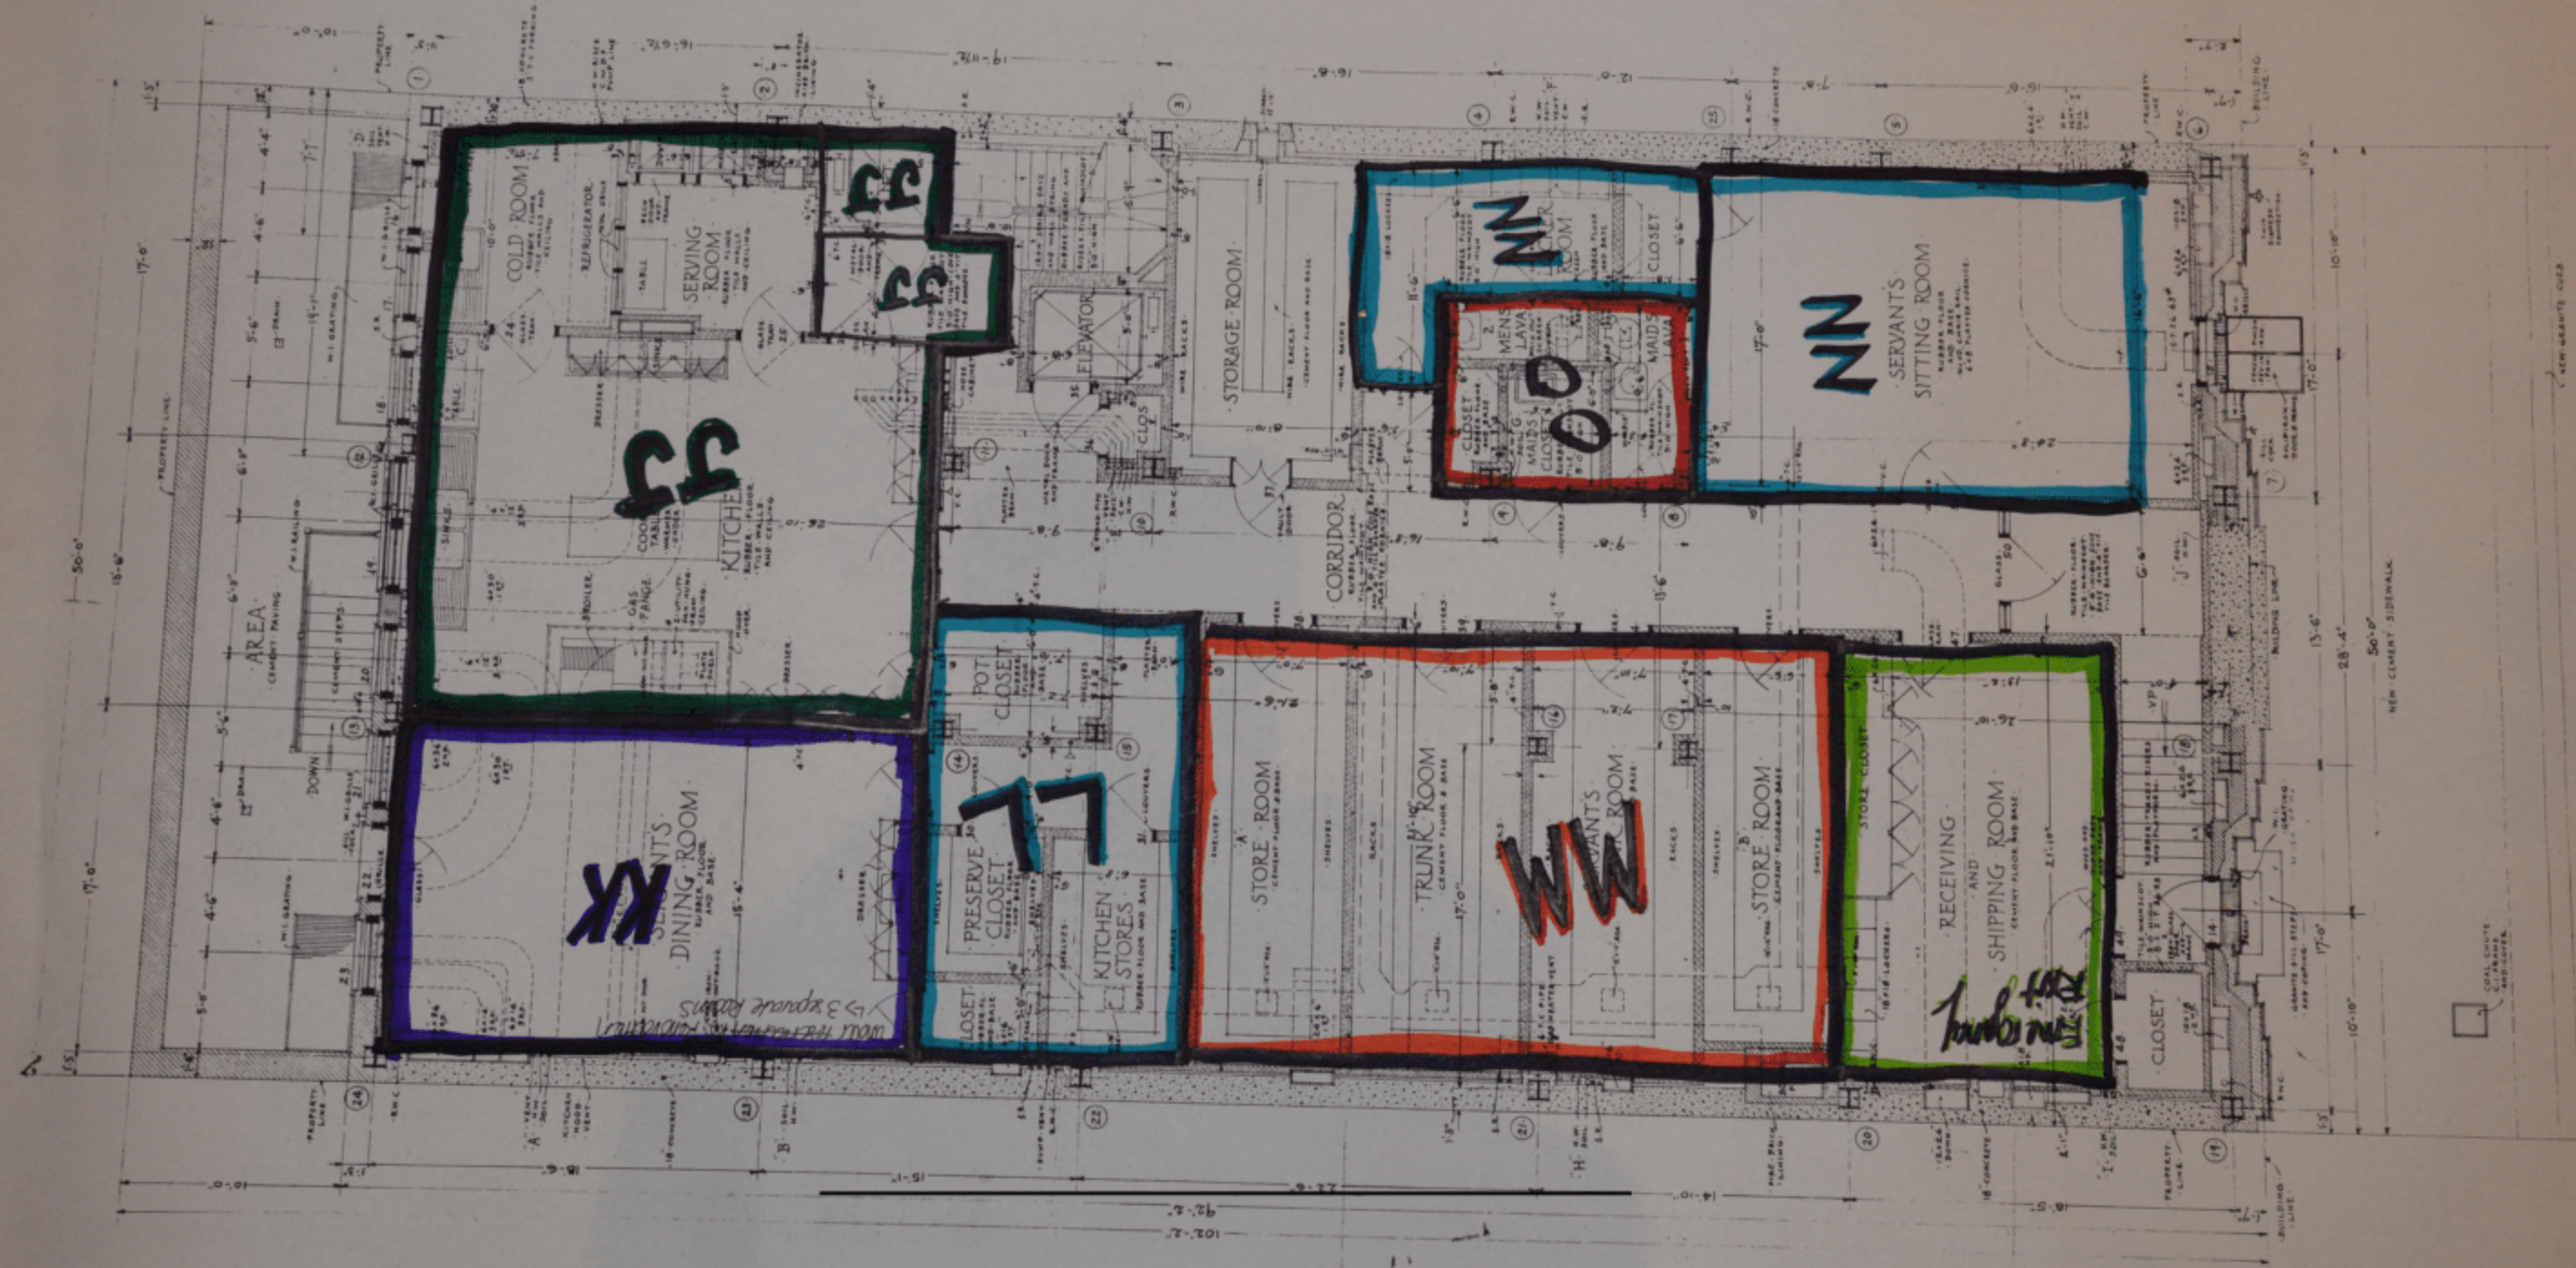

BASEMENT FLOOR PLAN

INDEX - MATERIALS
STONE
CONCRETE
BRICK
TILE
GLASS
METAL

SDNY_GM_00167750

EFTA_00191355

EFTA01302902